


Area C

Area B


Area A



Phoenix Park Magazine Fort  
Topographical Site Survey by BPM Surveys  
Showing extent of recording by Giacometti Dec 2015

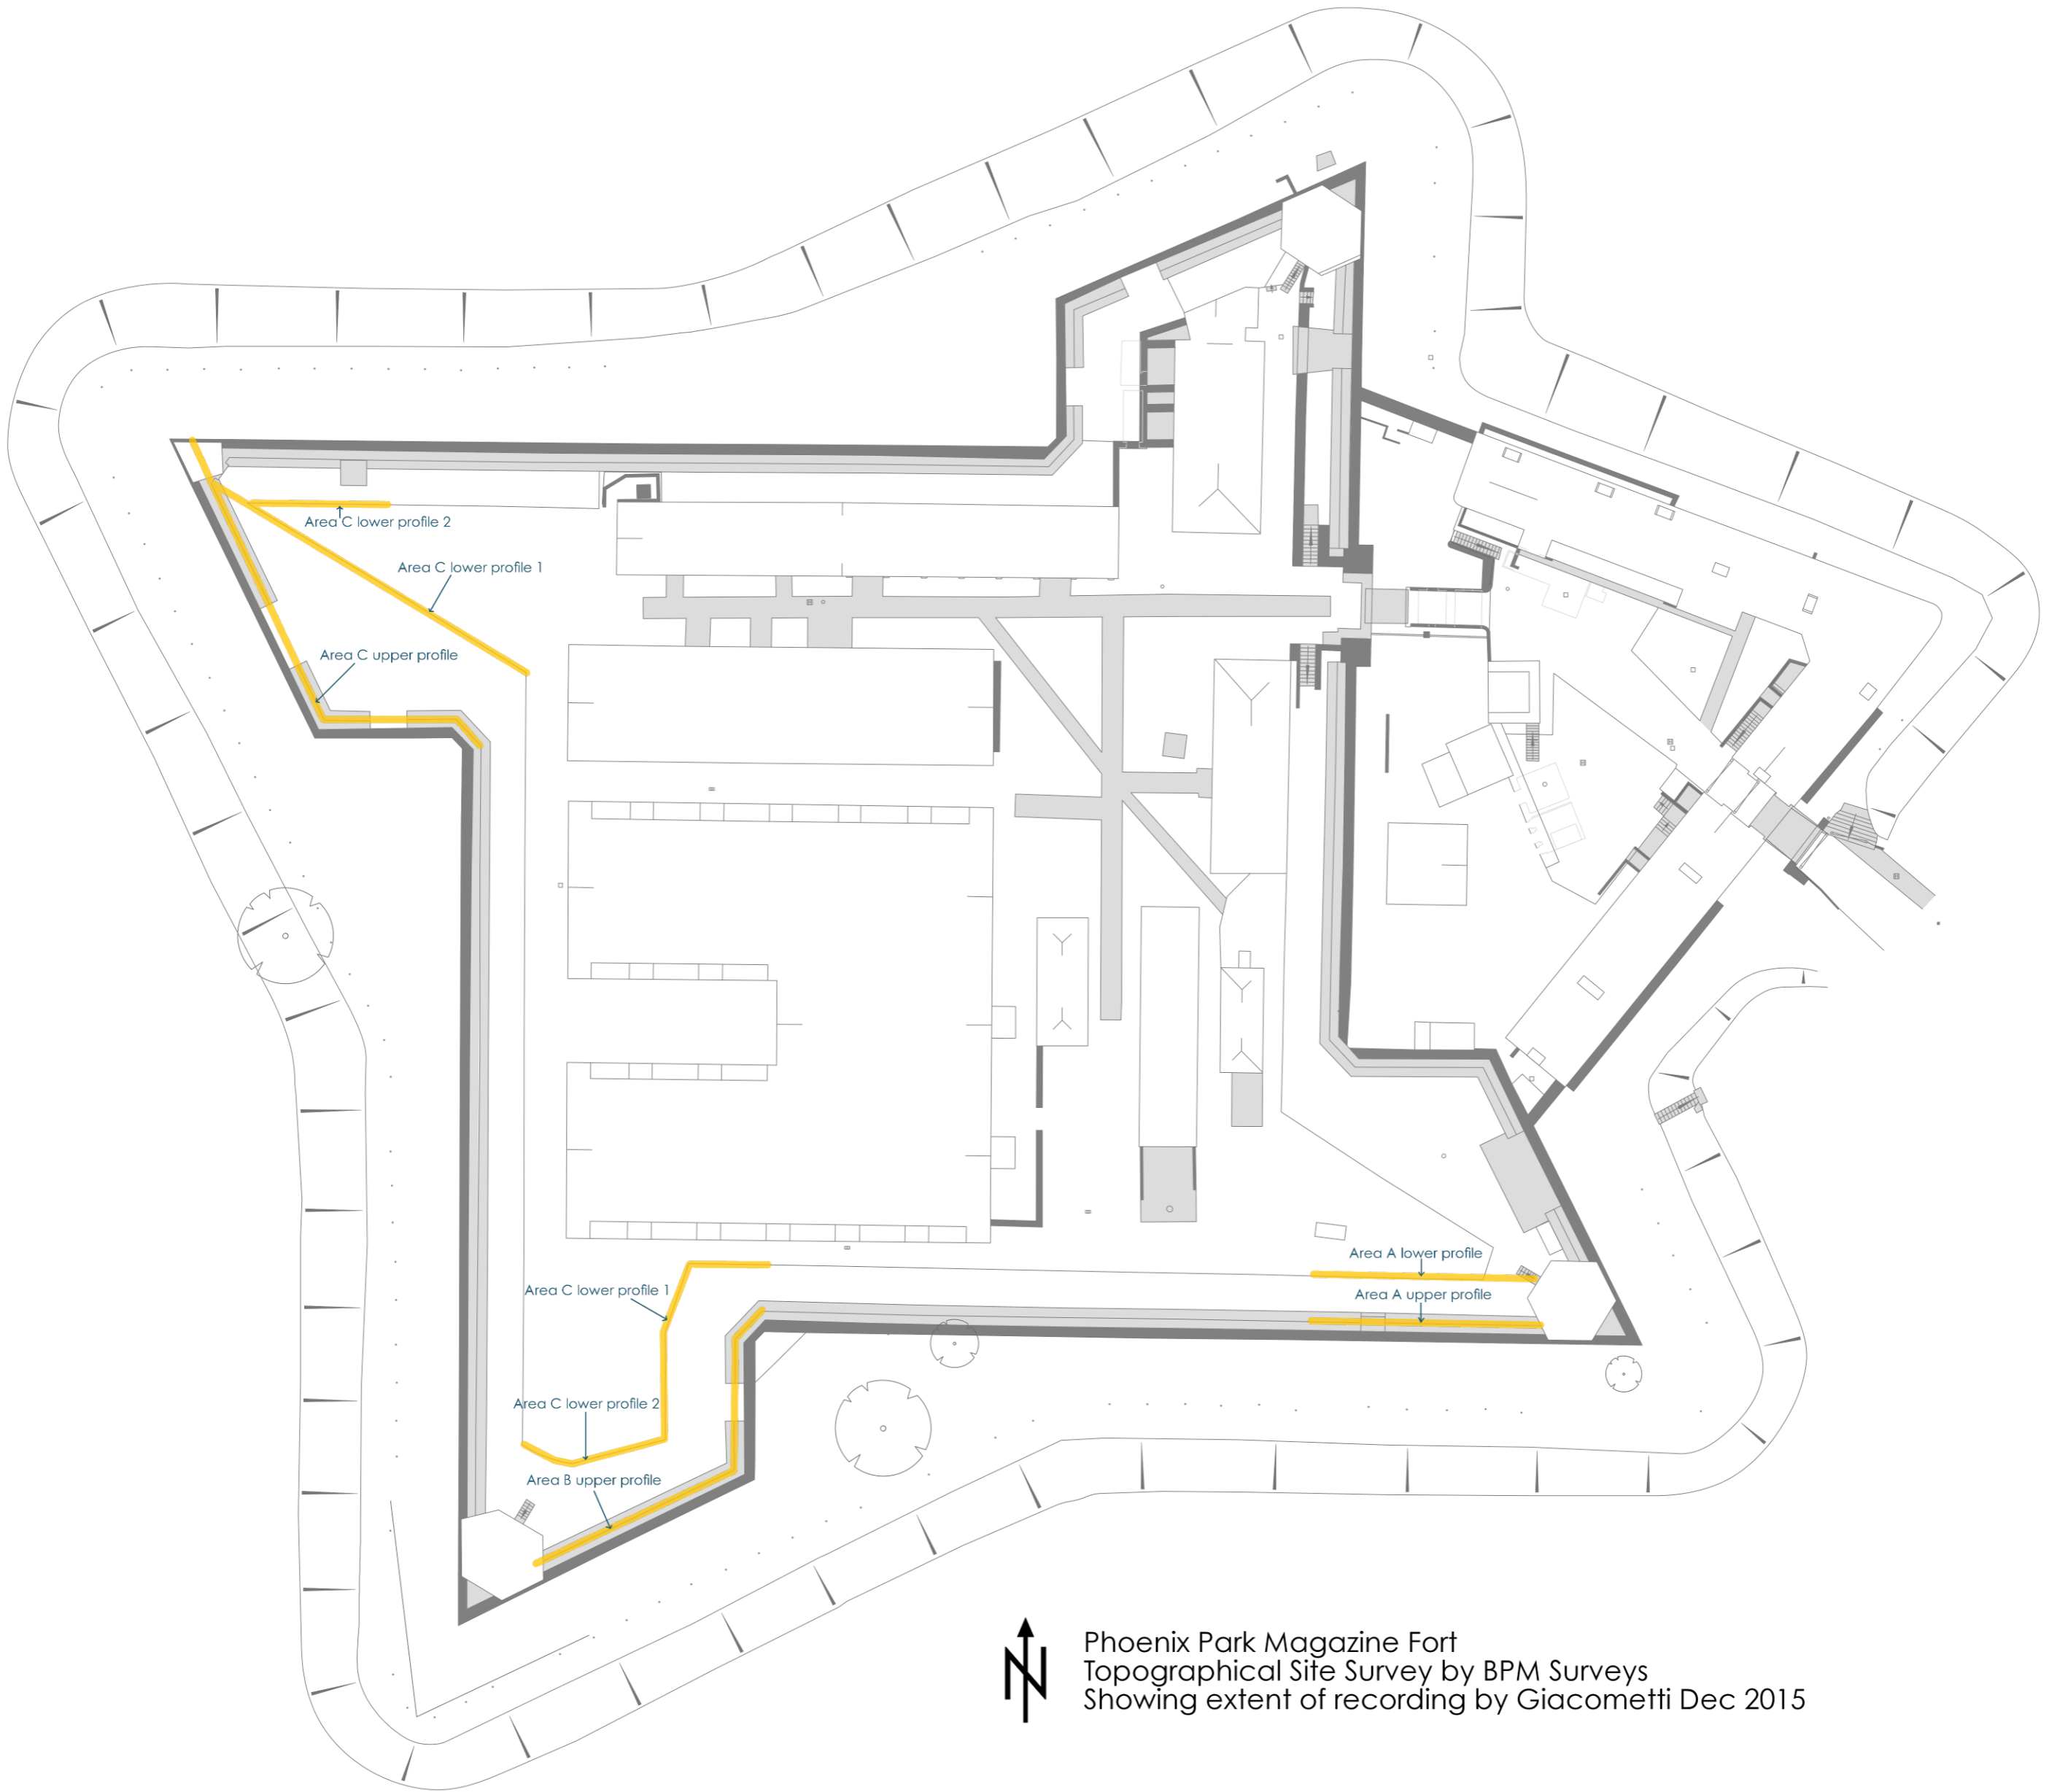

Phoenix Park Magazine Fort  
Topographical Site Survey by BPM Surveys  
Showing extent of recording by Giacometti Dec 2015

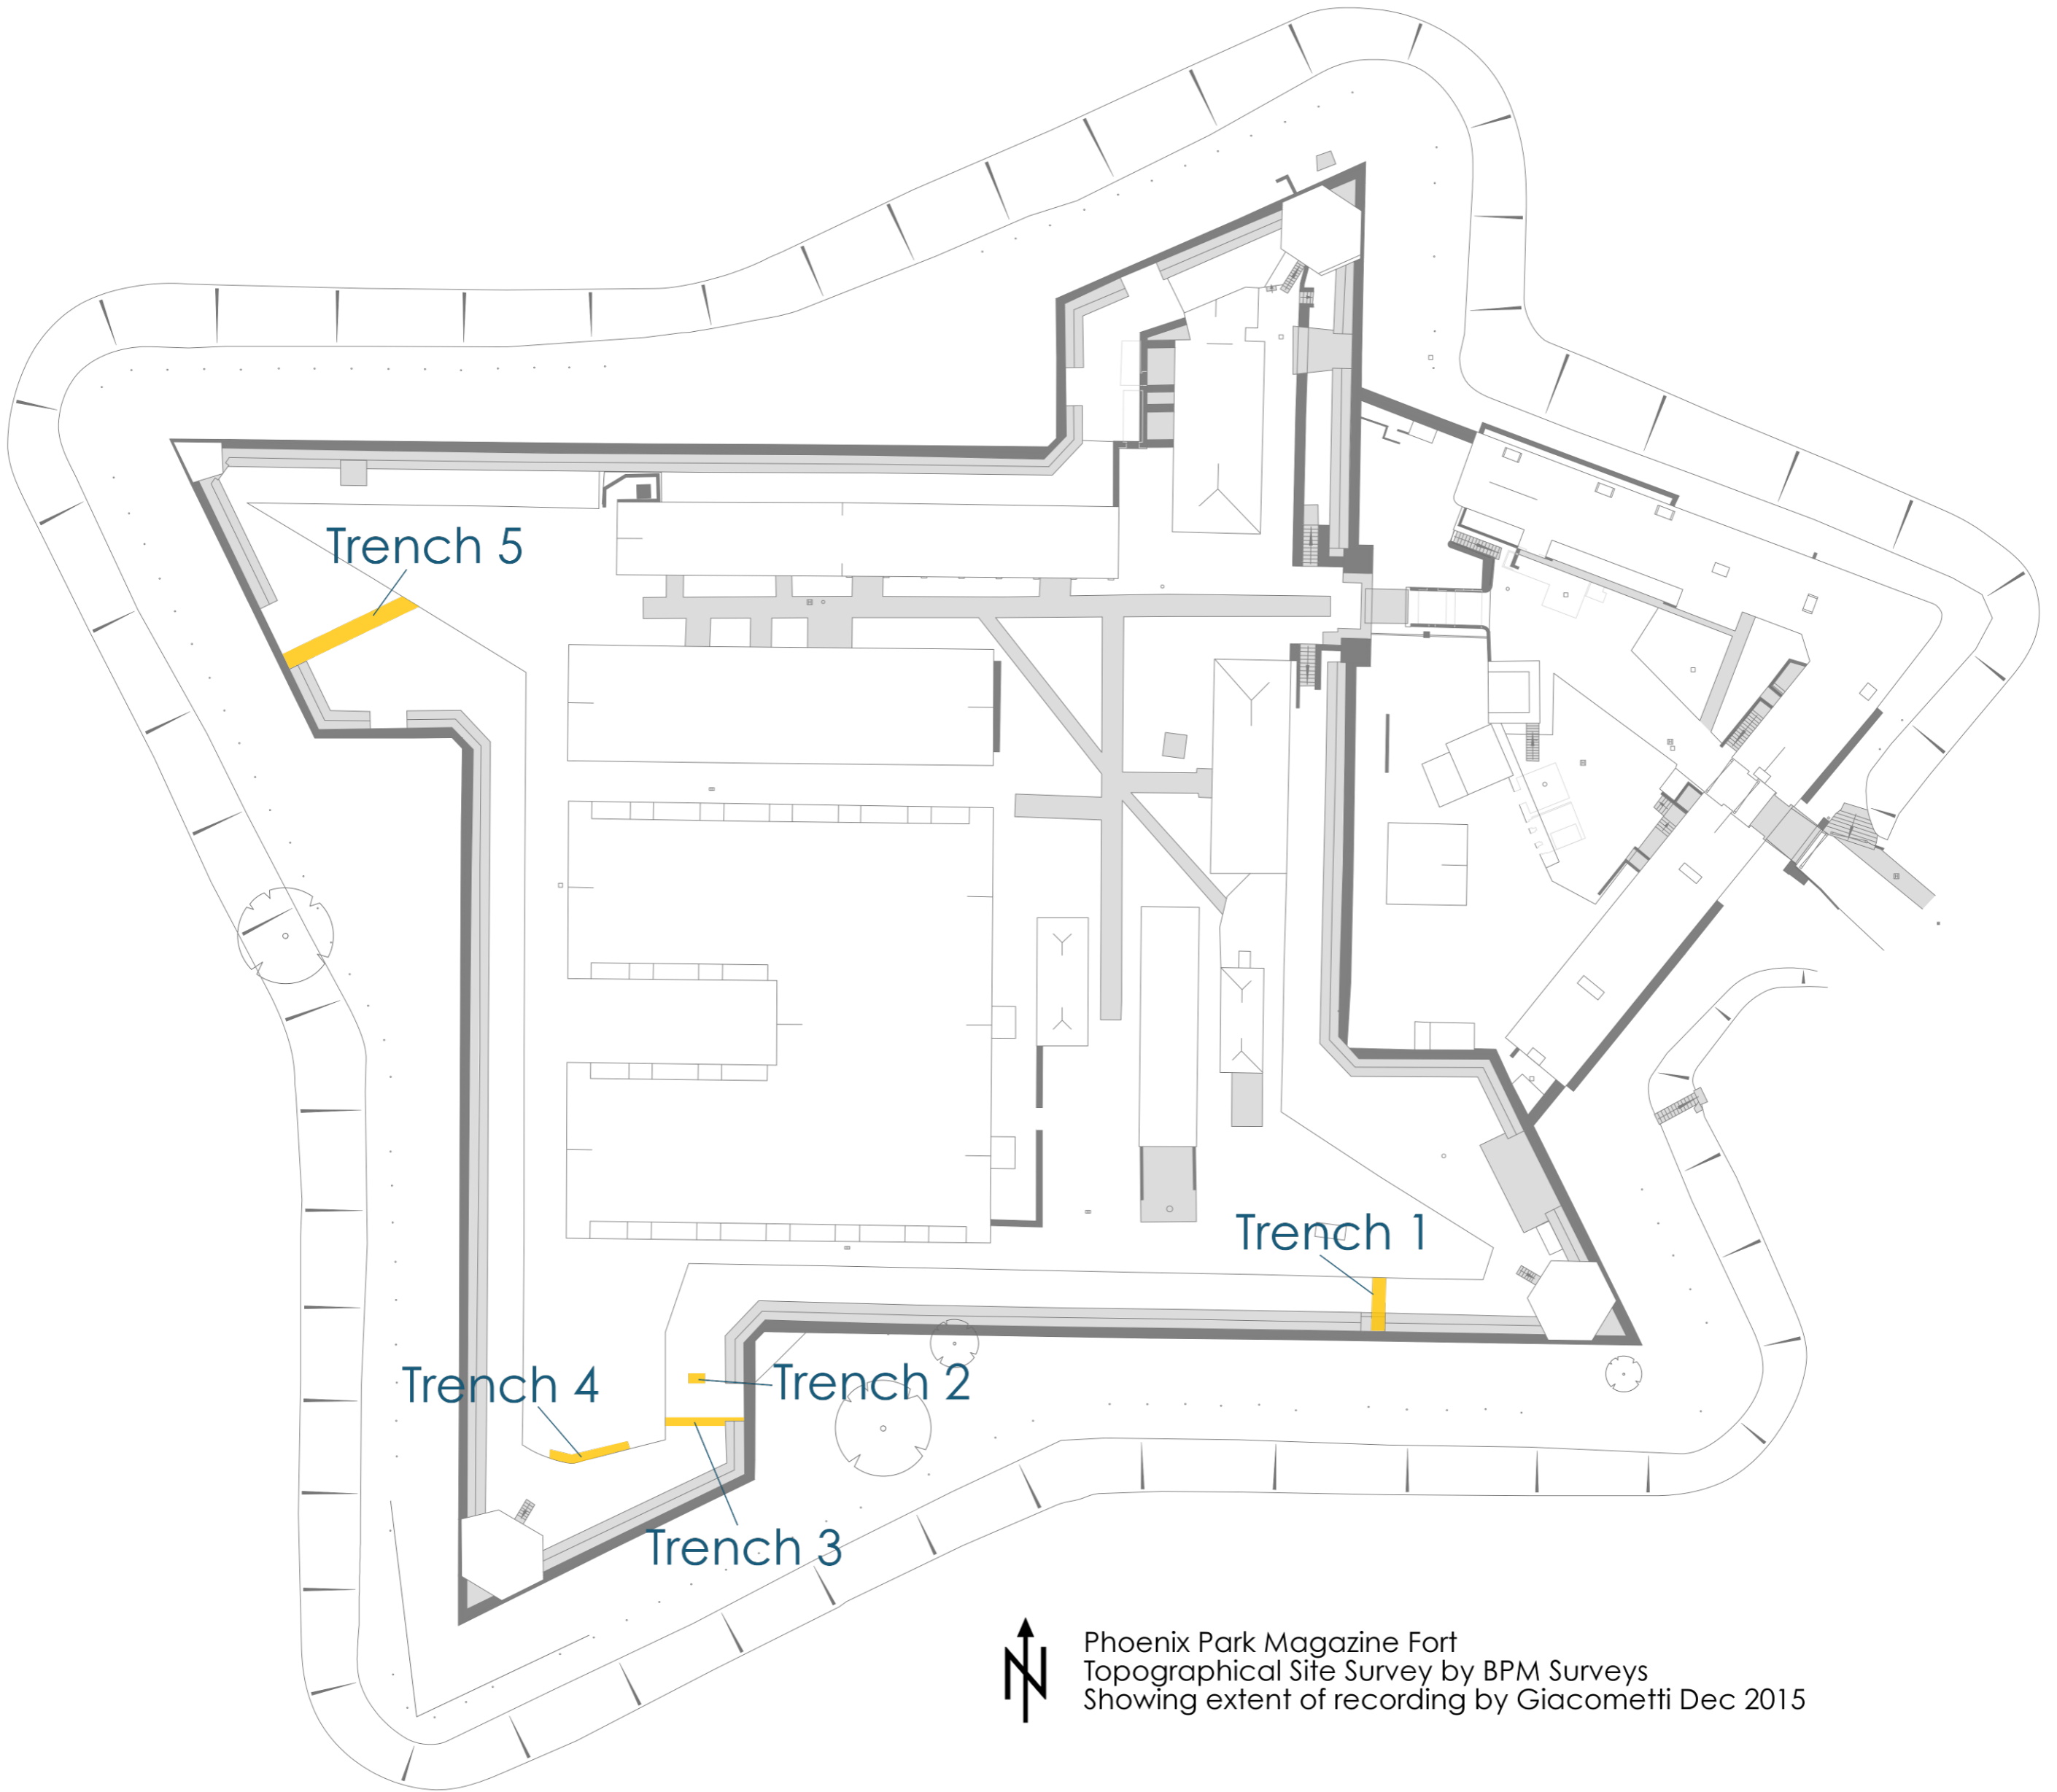

Trench 5

Trench 1

Trench 4

Trench 2

Trench 3





Phoenix Park Magazine Fort  
Topographical Site Survey by BPM Surveys  
Showing extent of recording by Giacometti Dec 2015


PHOENIX PARK MAGAZINE FORT-AREA A  
PLAN 1 OF 3, SCALE 1:20  
1/12/15 GIACOMETTI

PHOENIX PARK MAGAZINE FORT  
PLAN 2/3 SCALE 1:20  
GIACOMETTI 1/12/15

PHOENIX PARK MAGAZINE FORT-AREA A PLAN 3/3  
GIACOMETTI 1/12/15 SCALE 1:20

  

Phoenix Park Magazine Fort  
Area B, Plan, Scale 1:50  
Giacometti December 2015

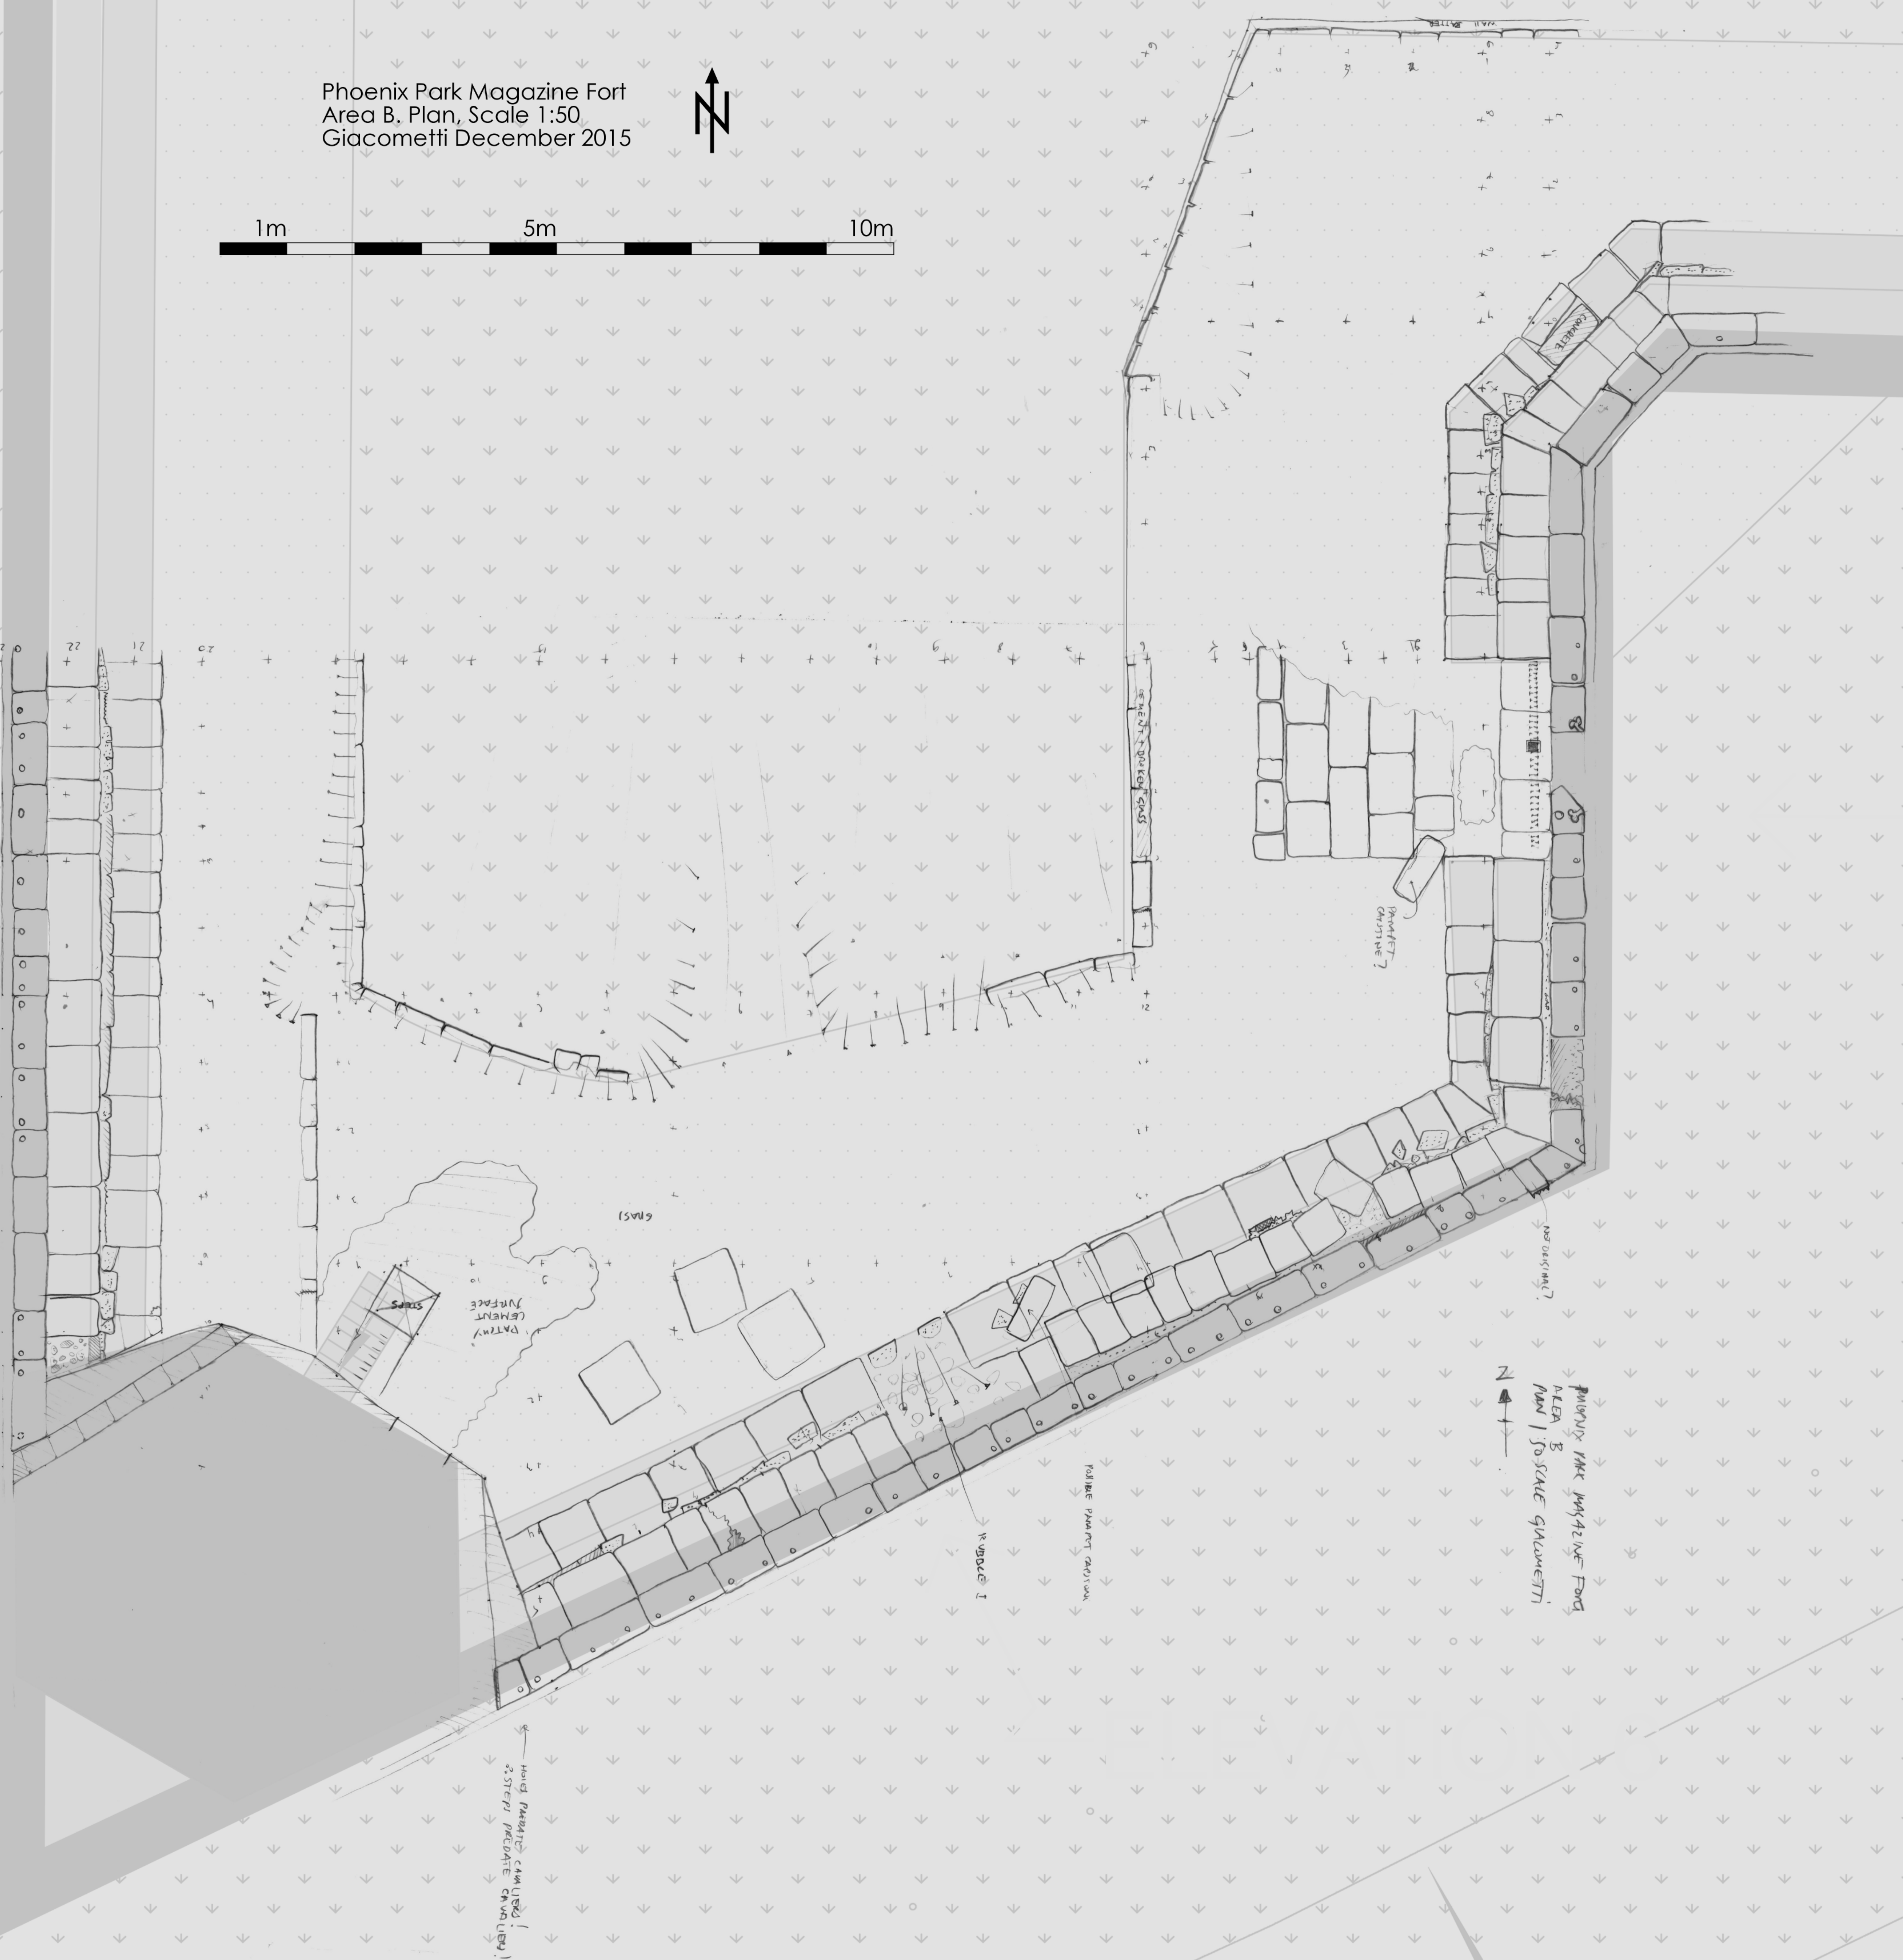


base of magazine (can view  
system predicate can view)


RIDGE I

FOUNDATION COURSE

PHOENIX PARK MAGAZINE FORT  
AREA B  
PLAN 1:50 SCALE GIACOMETTI



 

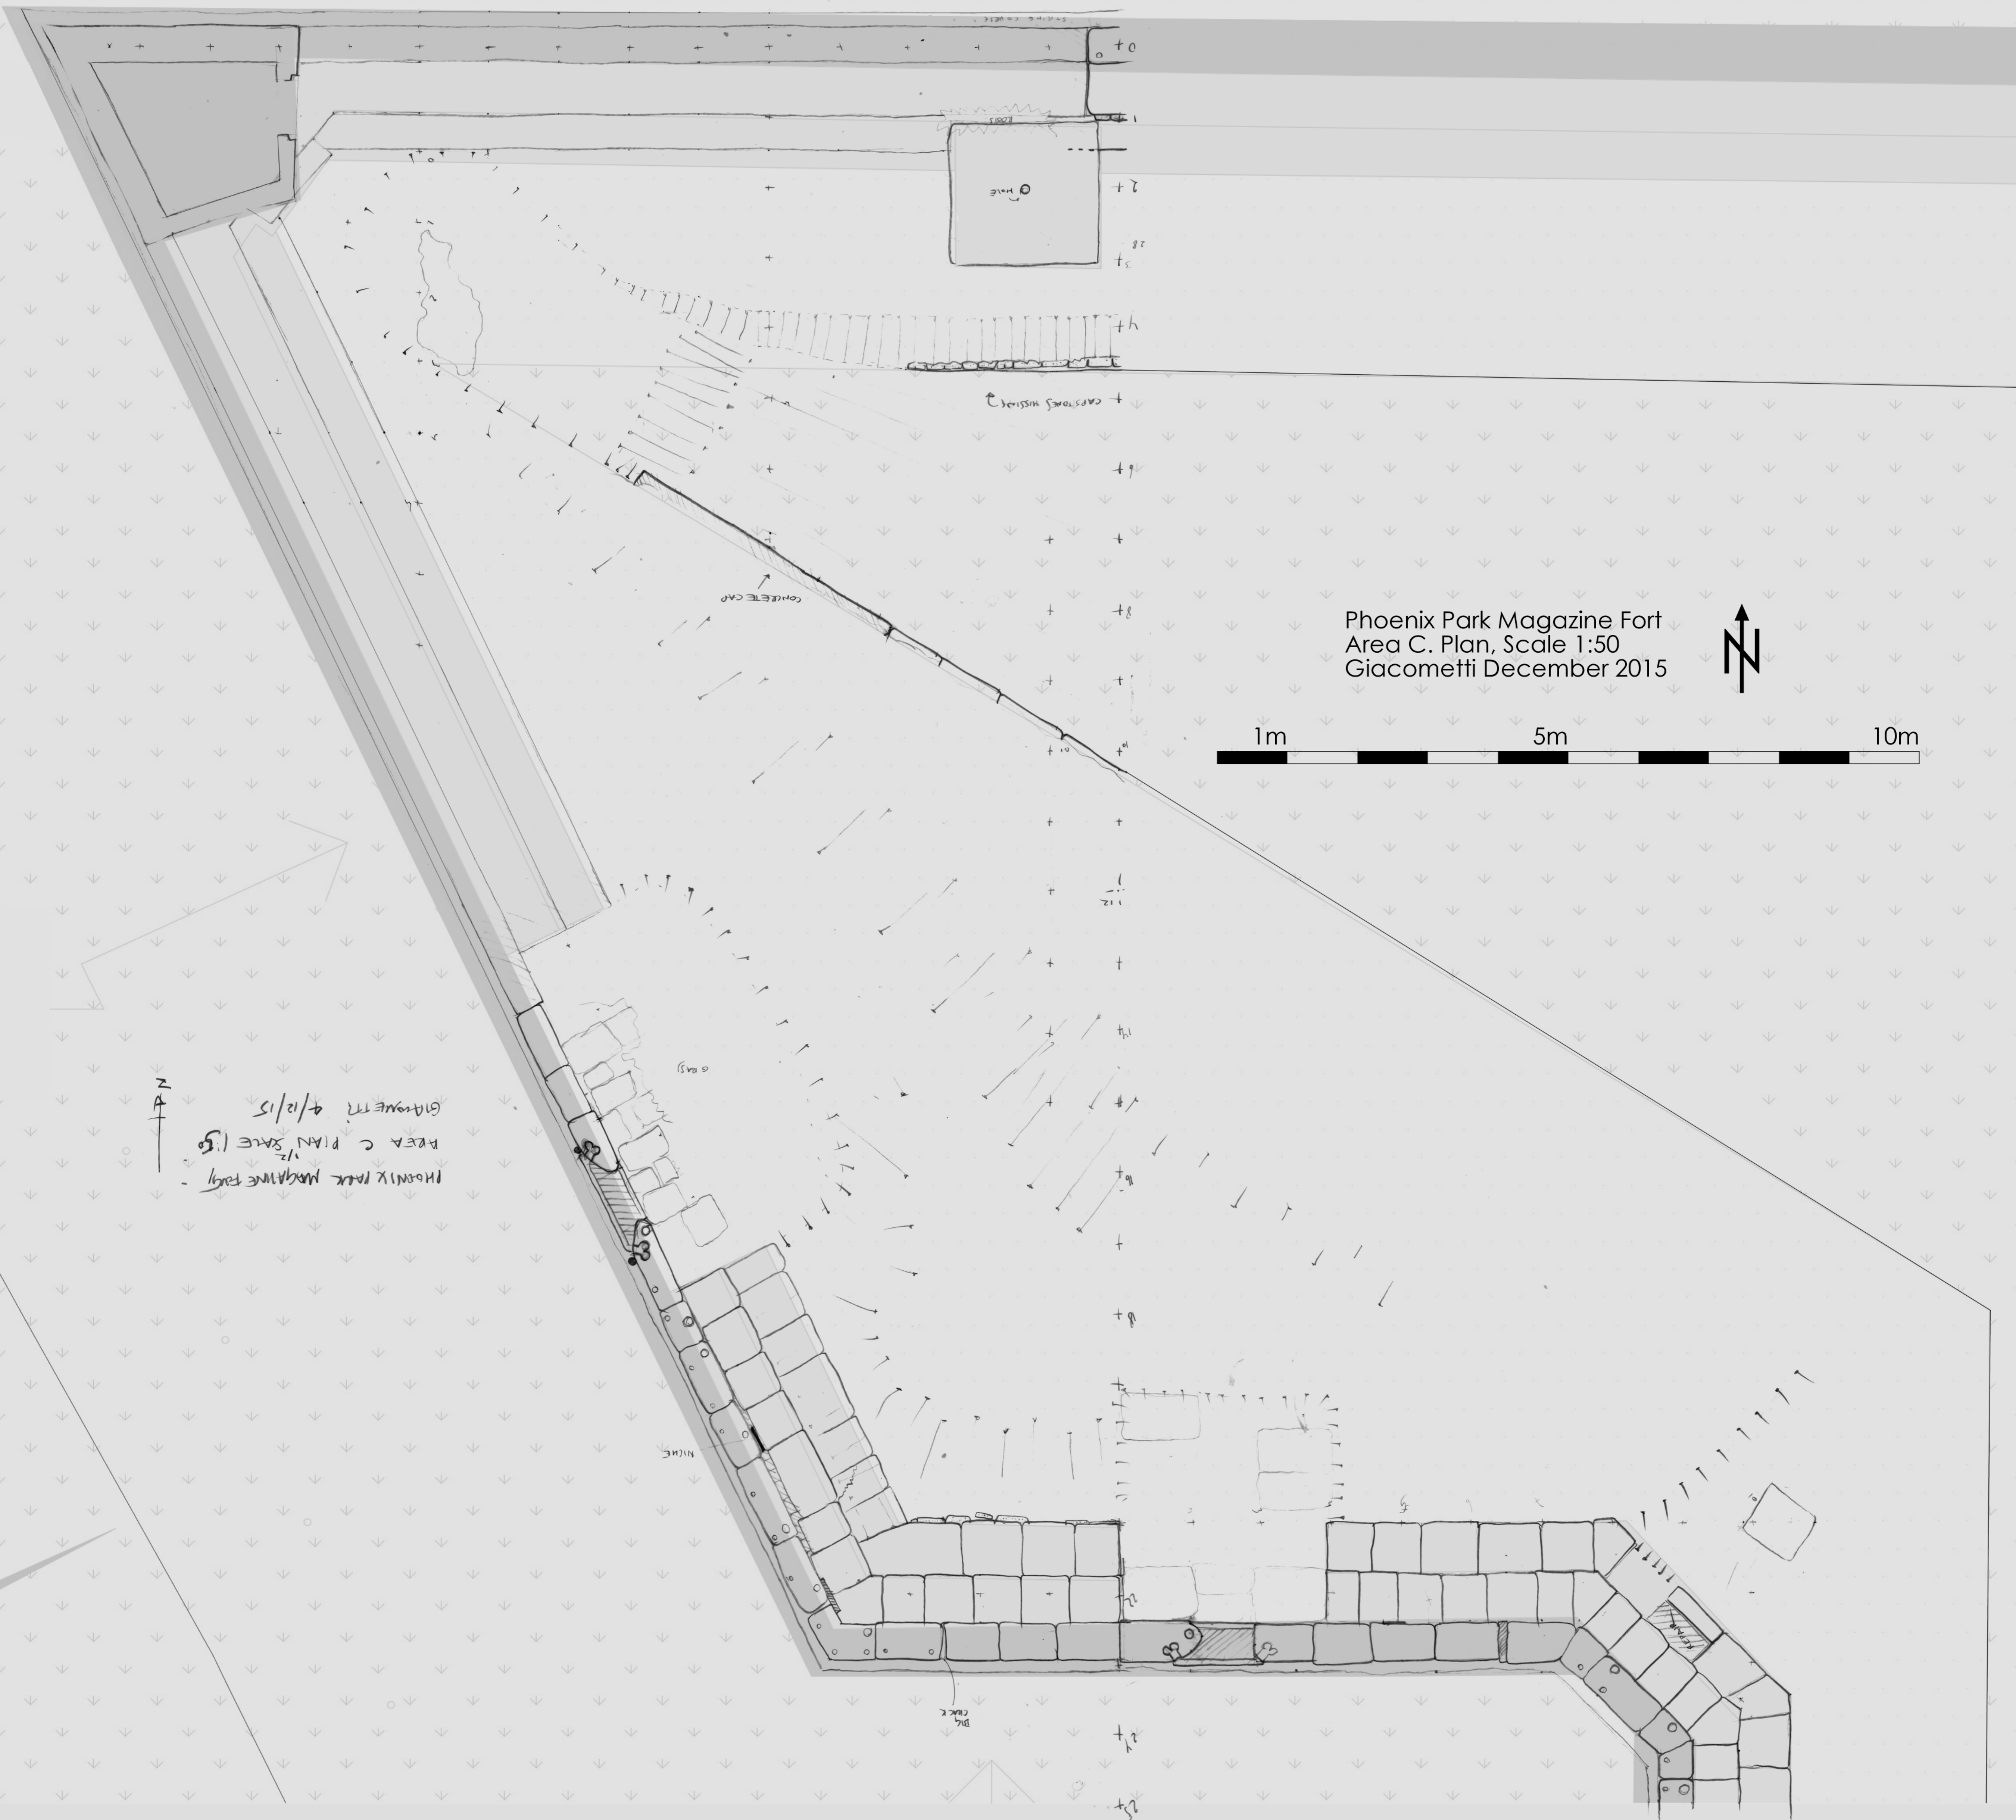

Phoenix Park Magazine Fort  
Area C. Plan, Scale 1:50  
Giacometti December 2015



PHOENIX PARK MAGAZINE FORT  
AREA C PLAN SCALE 1:50  
GIACOMETTI 4/12/15


BRICK

MAGAZINE

CONCRETE CAP

CARPON'S HOUSE

HALL

 



PHOENIX PARK MAGAZINE FORT  
WEST-FACING PROFILE TT1 AREA A  
GIACOMETTI 15/12/15 SCALE 1:20

N ←

→ S

34m OD

33m OD

32m OD

31m OD

30m OD

29m OD


- 33.950m =

Phoenix Park Magazine Fort  
Area A. Profile of Trench 1, Scale 1:20  
Giacometti December 2015

1m

5m

DRY DITCH

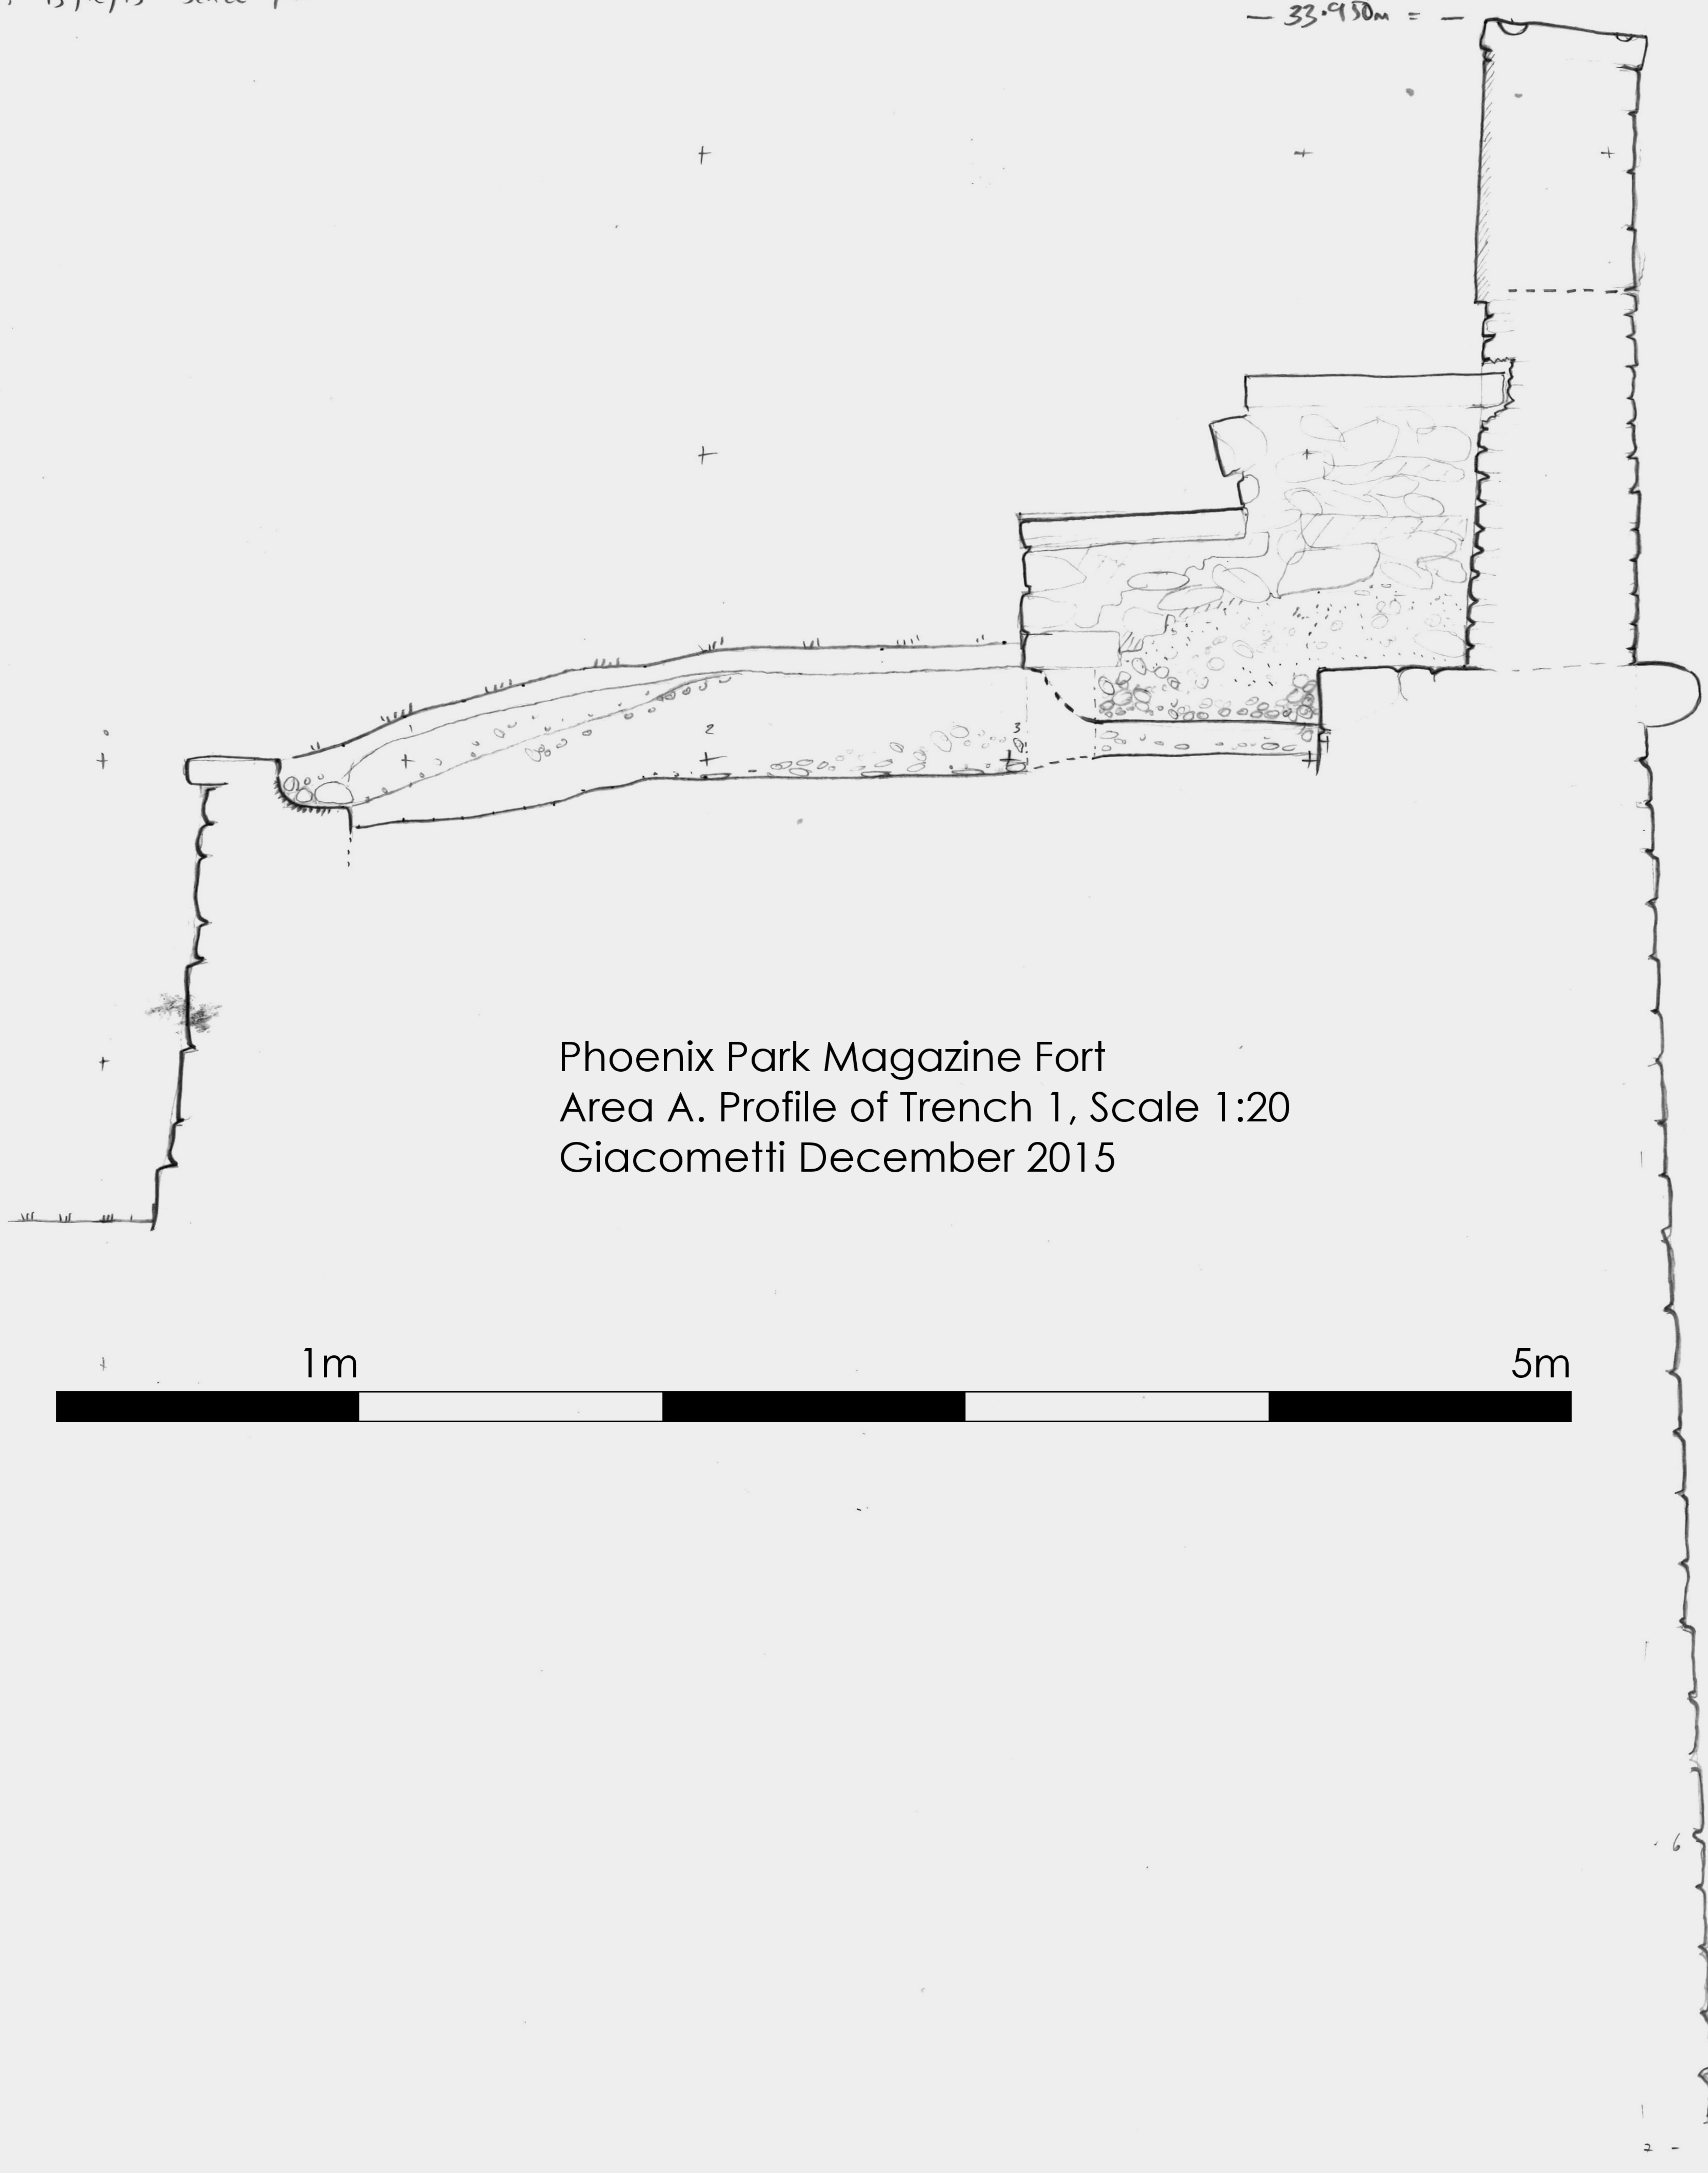

34m OD

33m OD

32m OD


31m OD



30m OD

1m

5m

Phoenix Park Magazine Fort  
 Area B. Profile of Trench 3, Scale 1:20  
 Giacometti December 2015

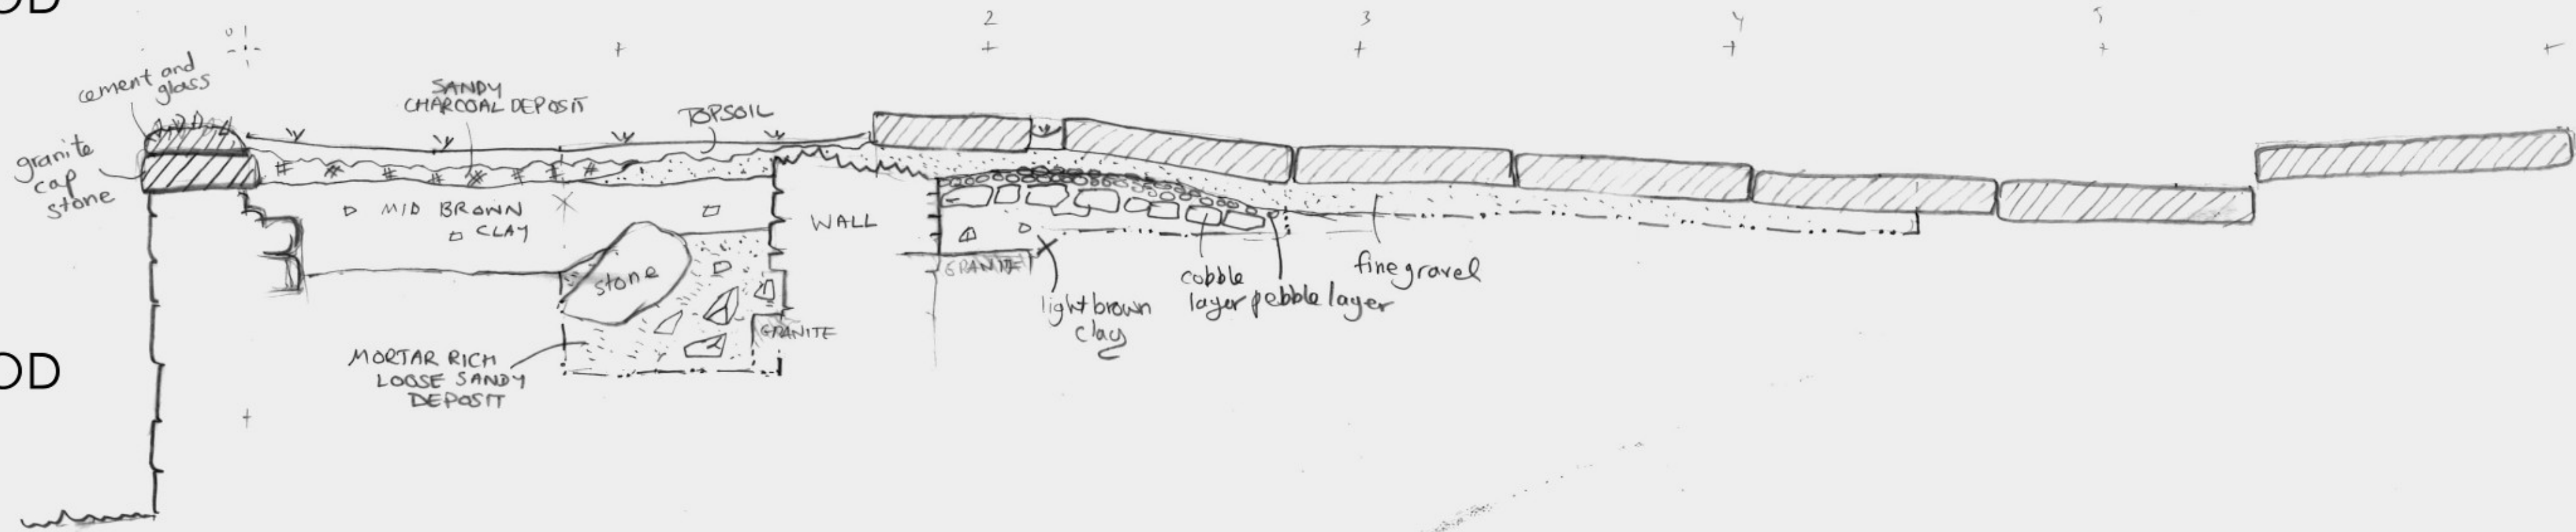

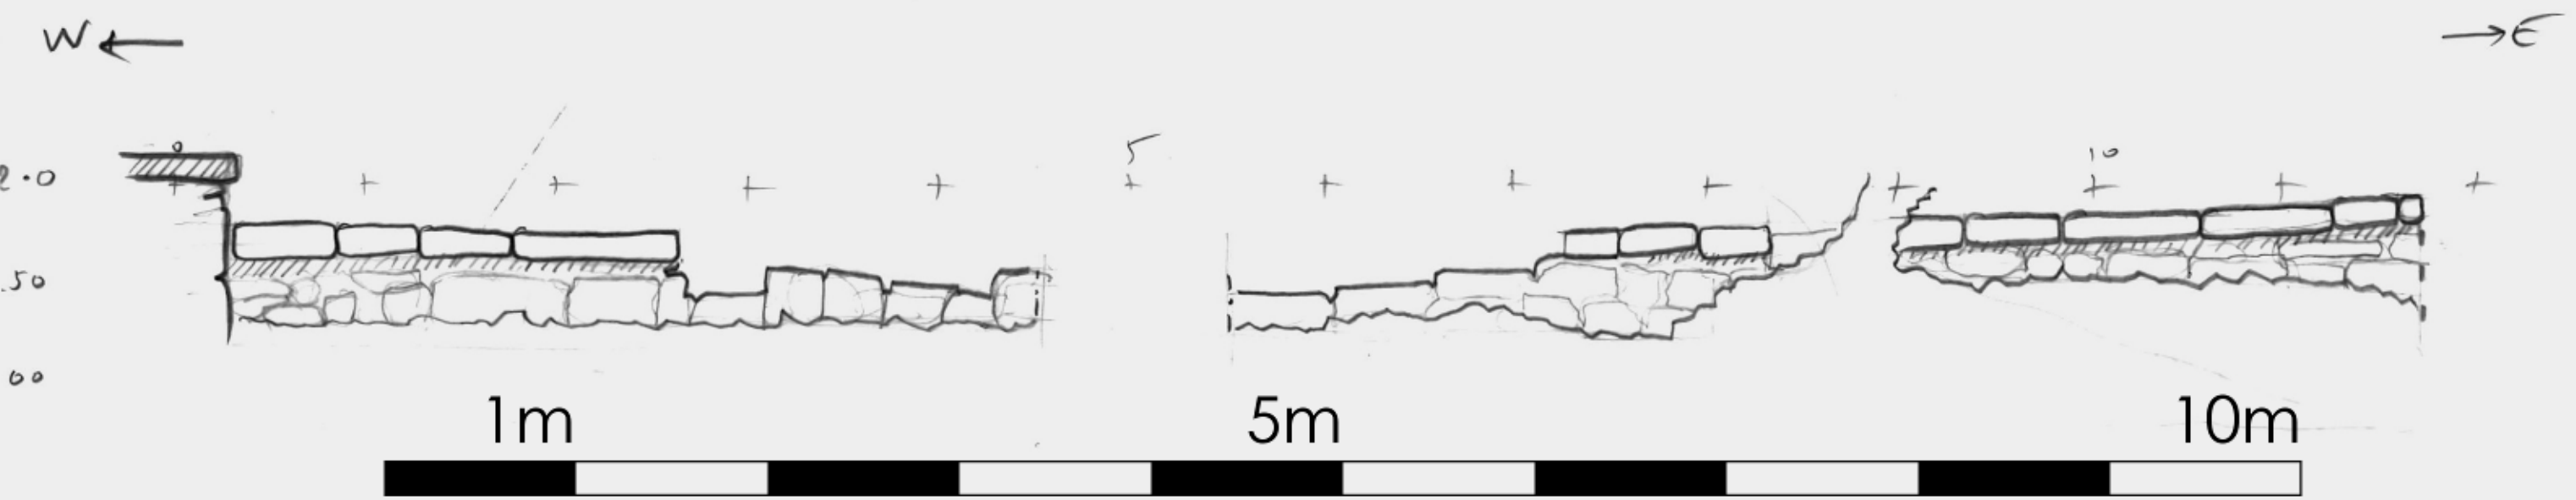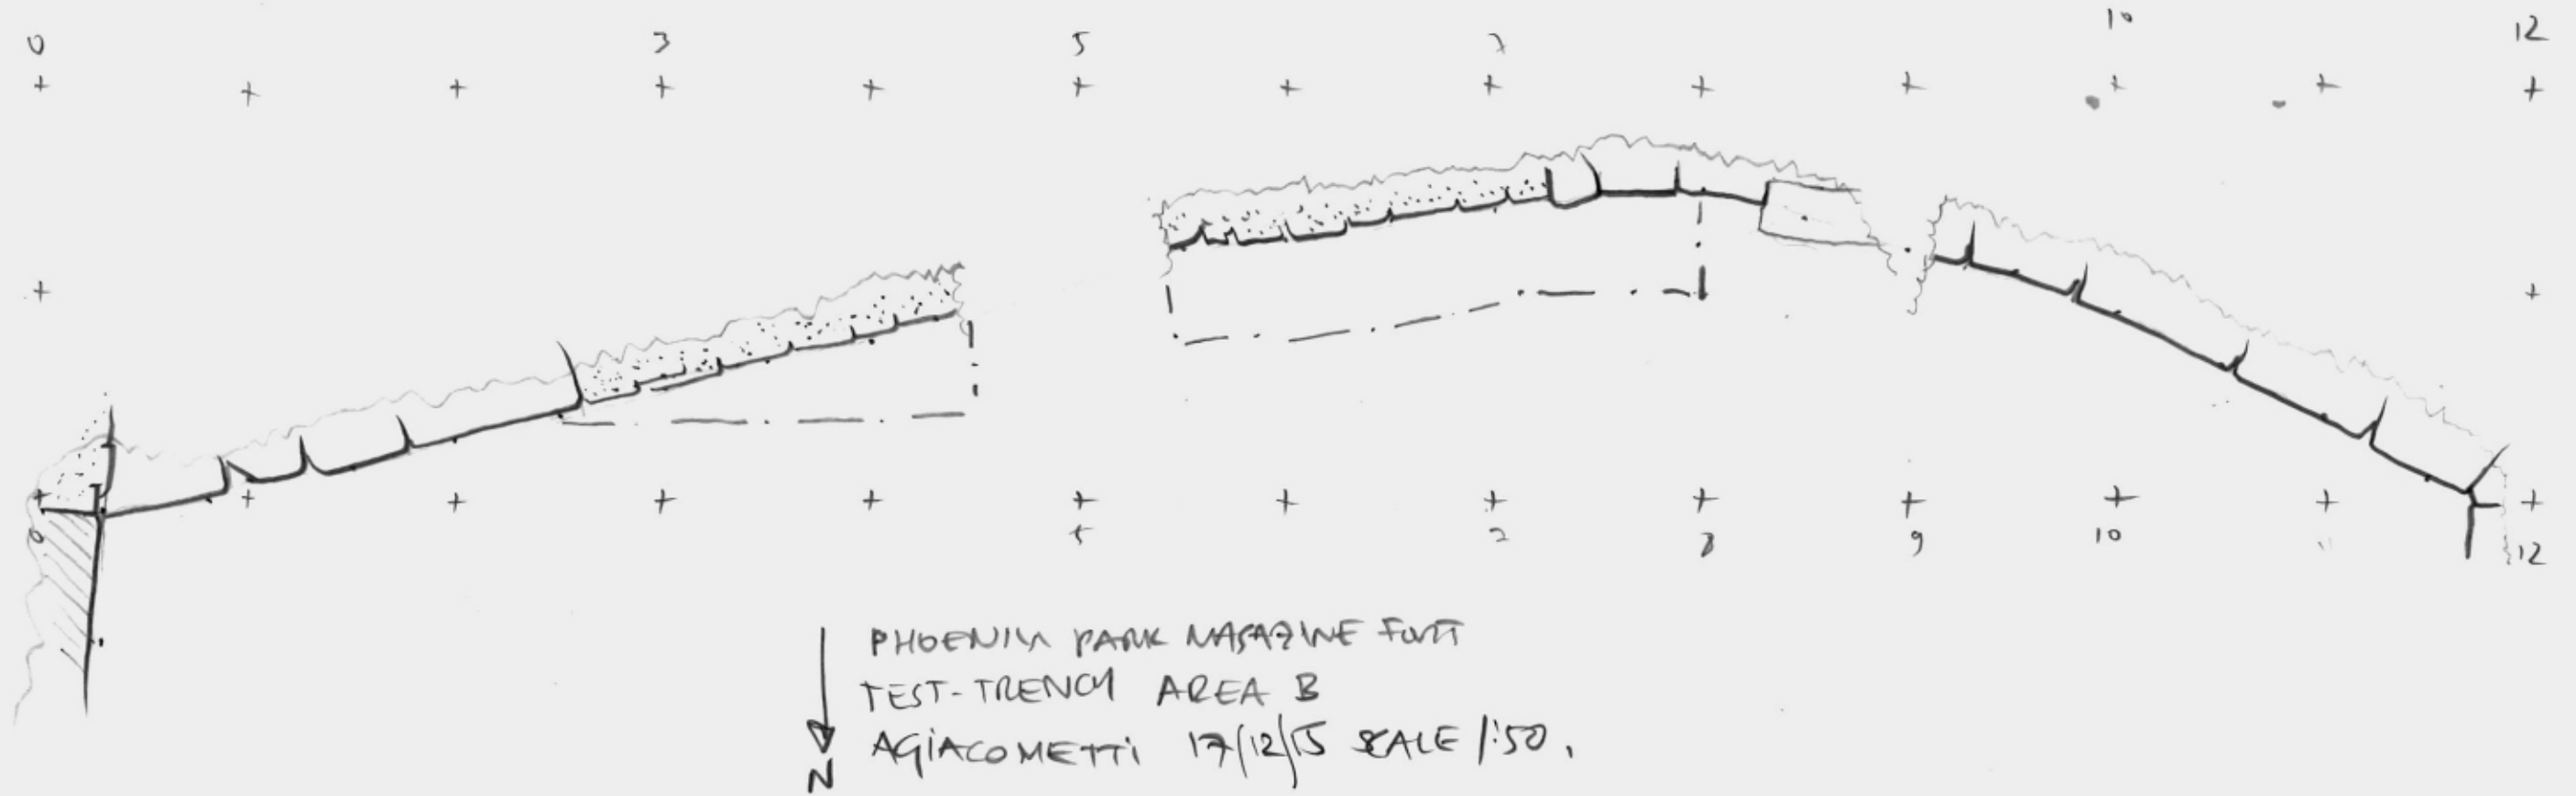

Phoenix Park Magazine Fort  
 Area B. Plan and profile of Trench 4, Scale 1:50  
 Giacometti December 2015

34m OD

33m OD

32m OD

31m OD

30m OD

Phoenix Park Magazine Fort  
 Area C. Profile Trench 5, Scale 1:20  
 Giacometti December 2015

W ←

→ E

→ E

GRANITE BLOCK  
W. SIDE

ROAD

ROAD

CEMENT REPAIRS

SURFACE, SUBSIDED

SURFACE

STRING COURSE

LEVEL OF  
BASE OF GUN OPENING.

BACK

PHOENIX PARK MAGAZINE FORT  
 NORTH-FACING PROFILE TT4,  
 AREA C SCALE 1:20  
 GIACOMETTI 15/12/15

1m

5m

